


CANOE BROOK ROAD (VARIES)
 N 70°-01'-10" E 69.77'

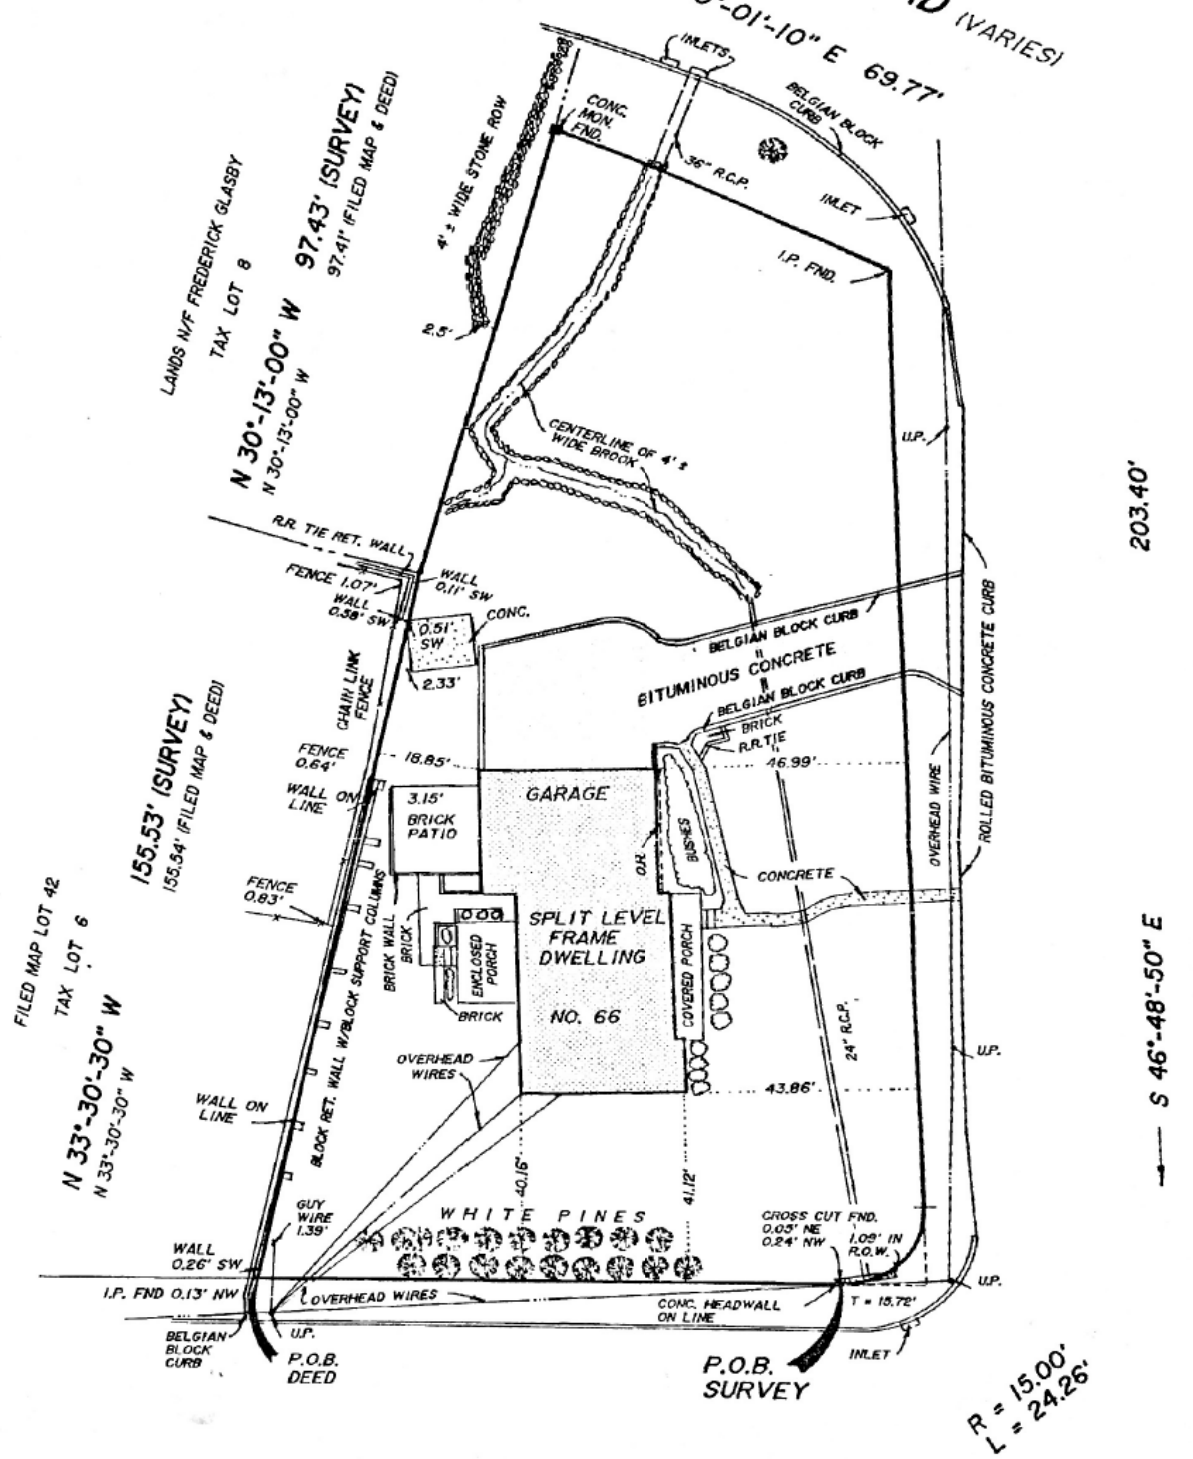

FILED MAP LOT 42
 TAX LOT 6
 N 33°-30'-30" W
 N 33°-30'-30" W

155.53' (SURVEY)
 155.54' (FILED MAP & DEED)

LANDS N/Y/F FREDERICK GLASBY
 TAX LOT 8
 N 30°-13'-00" W 97.43' (SURVEY)
 N 30°-13'-00" W 97.41' (FILED MAP & DEED)

S 45°-51'-50" W 110.30' (SURVEY)
 S 45°-51'-50" W 110.28' (FILED MAP & DEED)

203.40'

S 46°-48'-50" E

CANOE BROOK ROAD (41.5)

THACKERAY DRIVE (50')

R = 15.00'
 L = 24.26'

